


LOCATION, DESIGN AND CONSTRUCTION RESIDENTIAL DRIVEWAYS ON SIDE ROADS

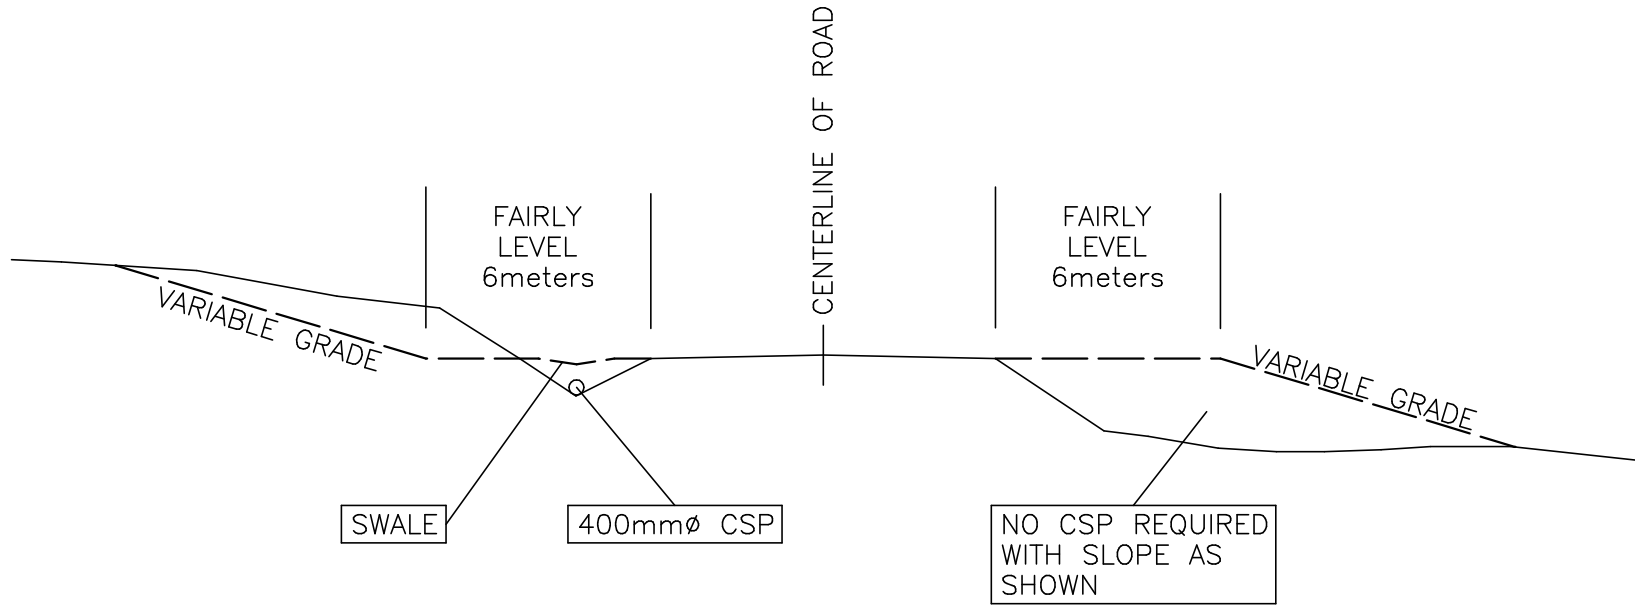

NOT TO SCALE

DATE: