



E

Appendix E - Simon Fraser Bridge Preferred Option Functional Design Drawings

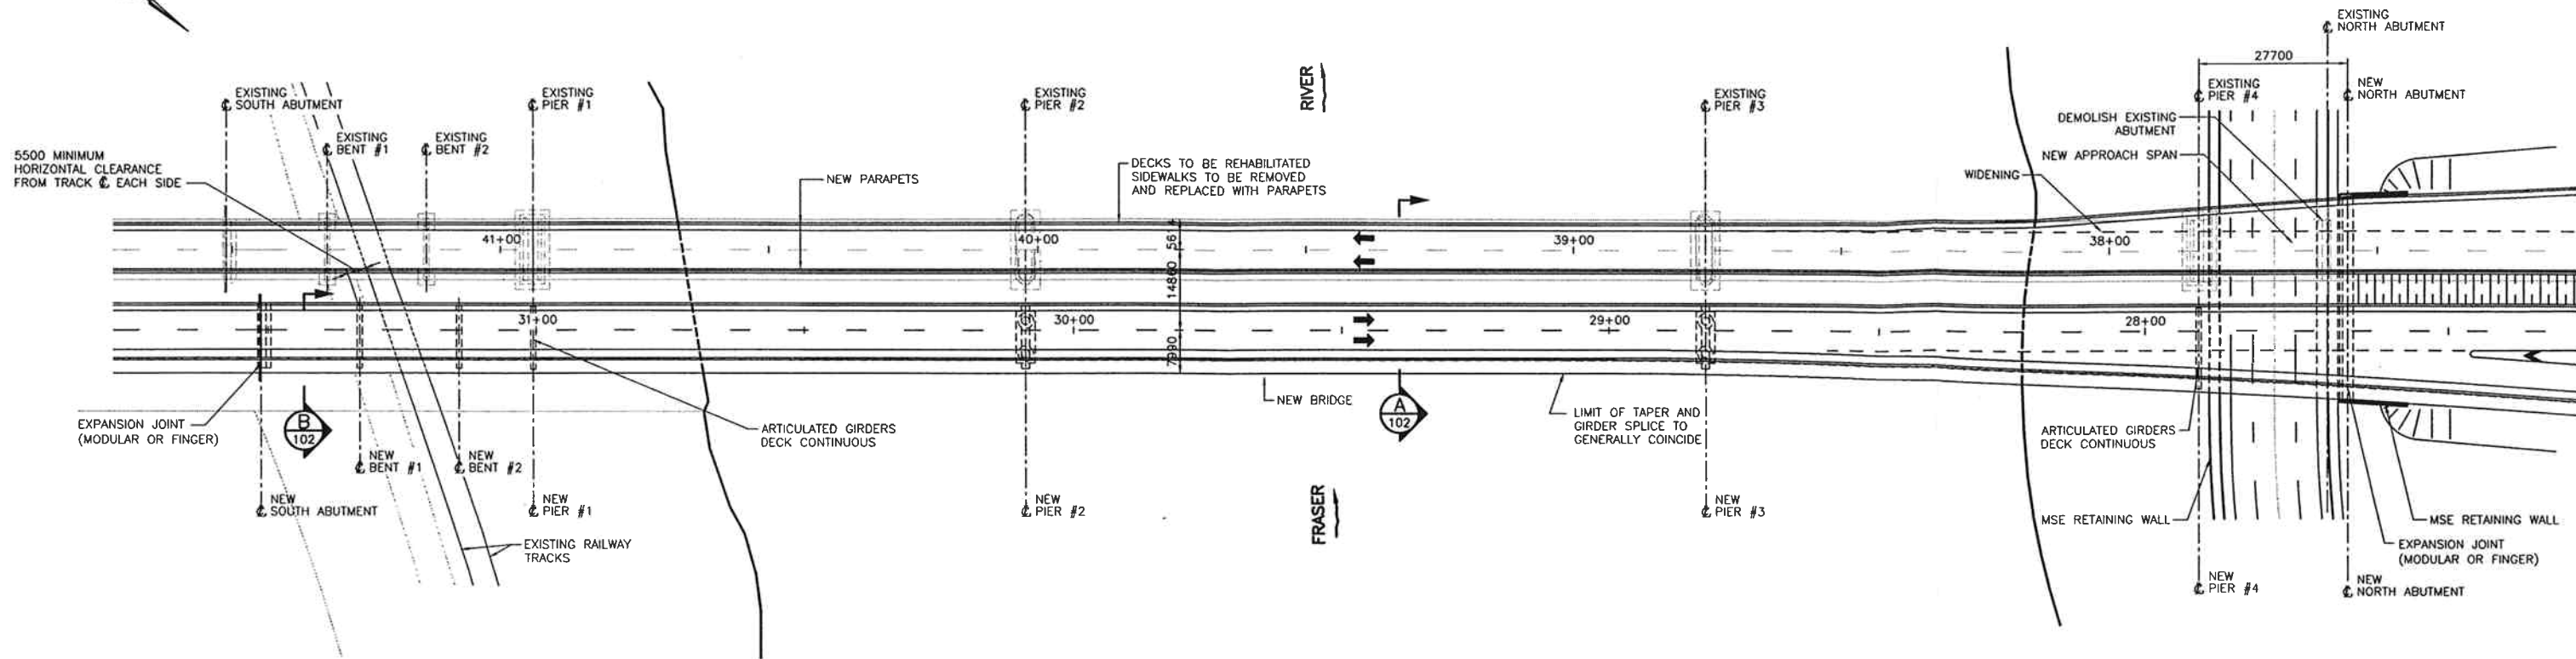

PLAN
SCALE 1:600

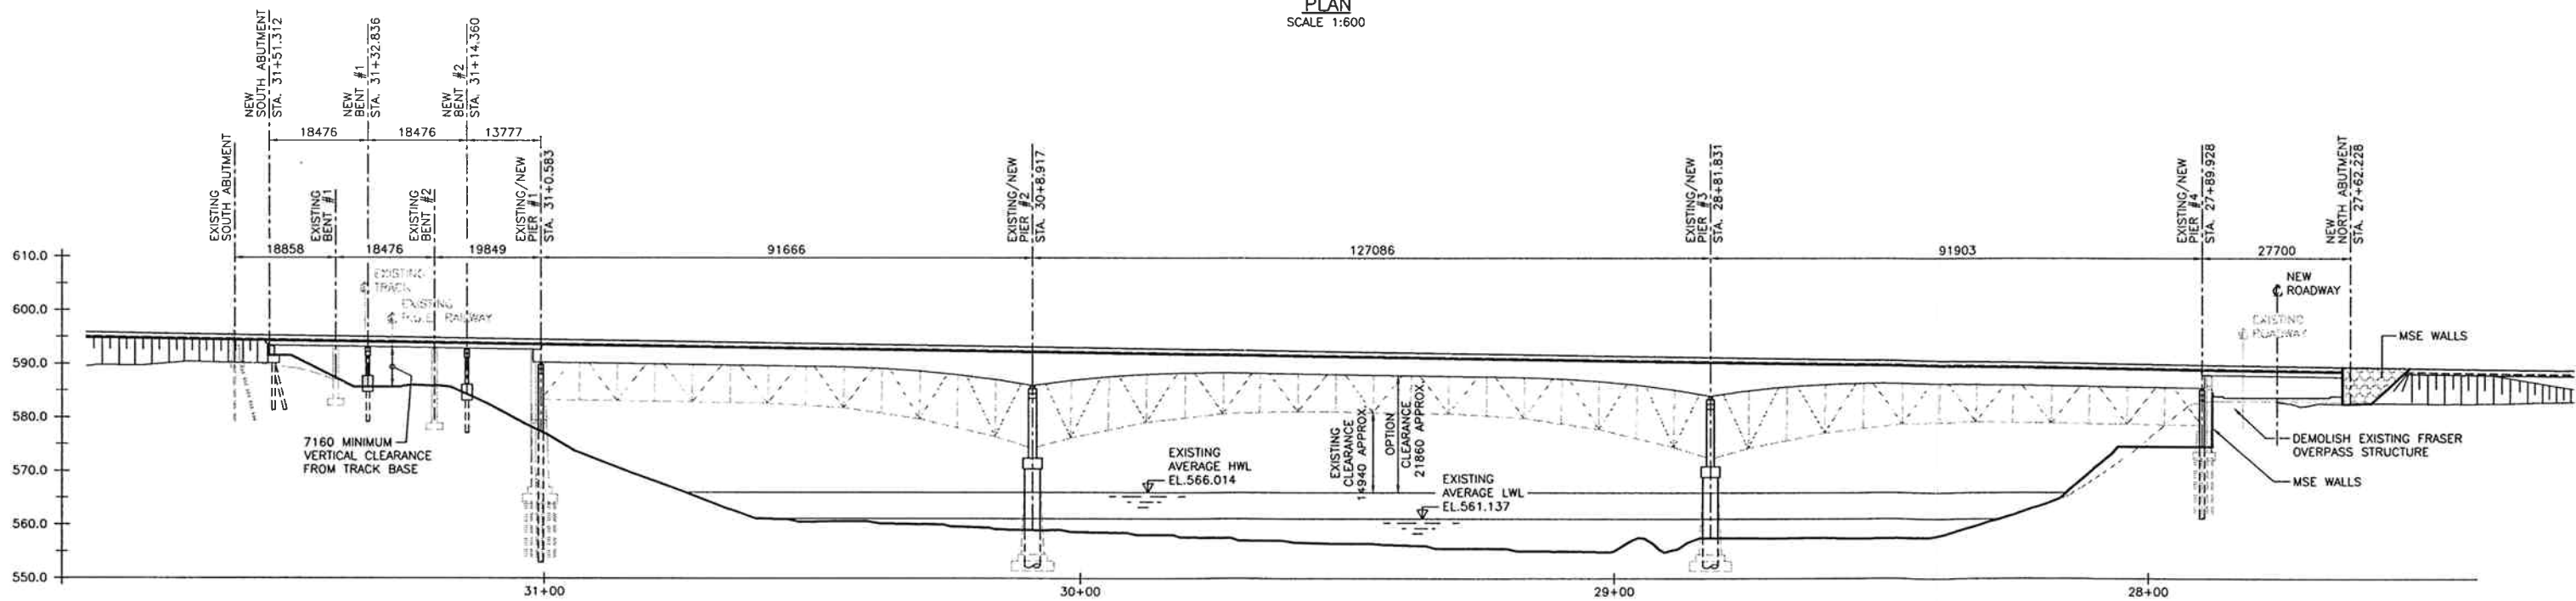

ELEVATION
SCALE 1:600

ASSOCIATED ENGINEERING **AE**

DESIGNED L.M. DATE 04/11/16
 CHECKED D.H. DATE 04/11/16
 DRAWN J.D. DATE 04/11/16
 REVIEWED DATE

Rev	Date	Description	Signature



REVISIONS

MINISTRY OF TRANSPORTATION
 BRITISH COLUMBIA


FUNCTIONAL DESIGN
 HIGHWAY No. 97
 SIMON FRASER BRIDGE No. 1513
 SEGMENT 1150 - Km 110.5 to Km 113.0
 FOUR LANING OPTION 1 - TWINNING

SENIOR DESIGNER _____ DATE _____

FILE No. 24450	PROJECT No. 042591	REV. 3	DRAWING No. NR-037-801
-------------------	-----------------------	-----------	---------------------------

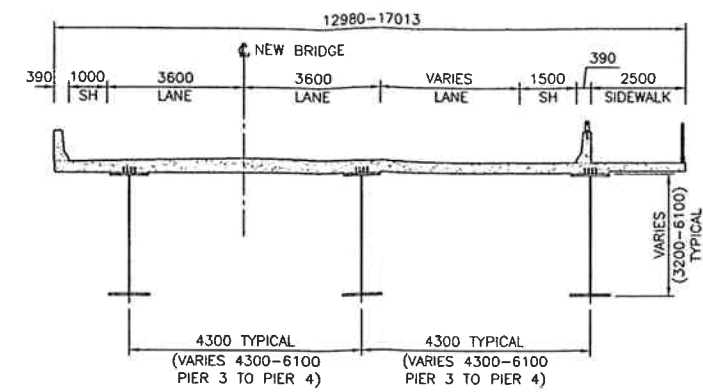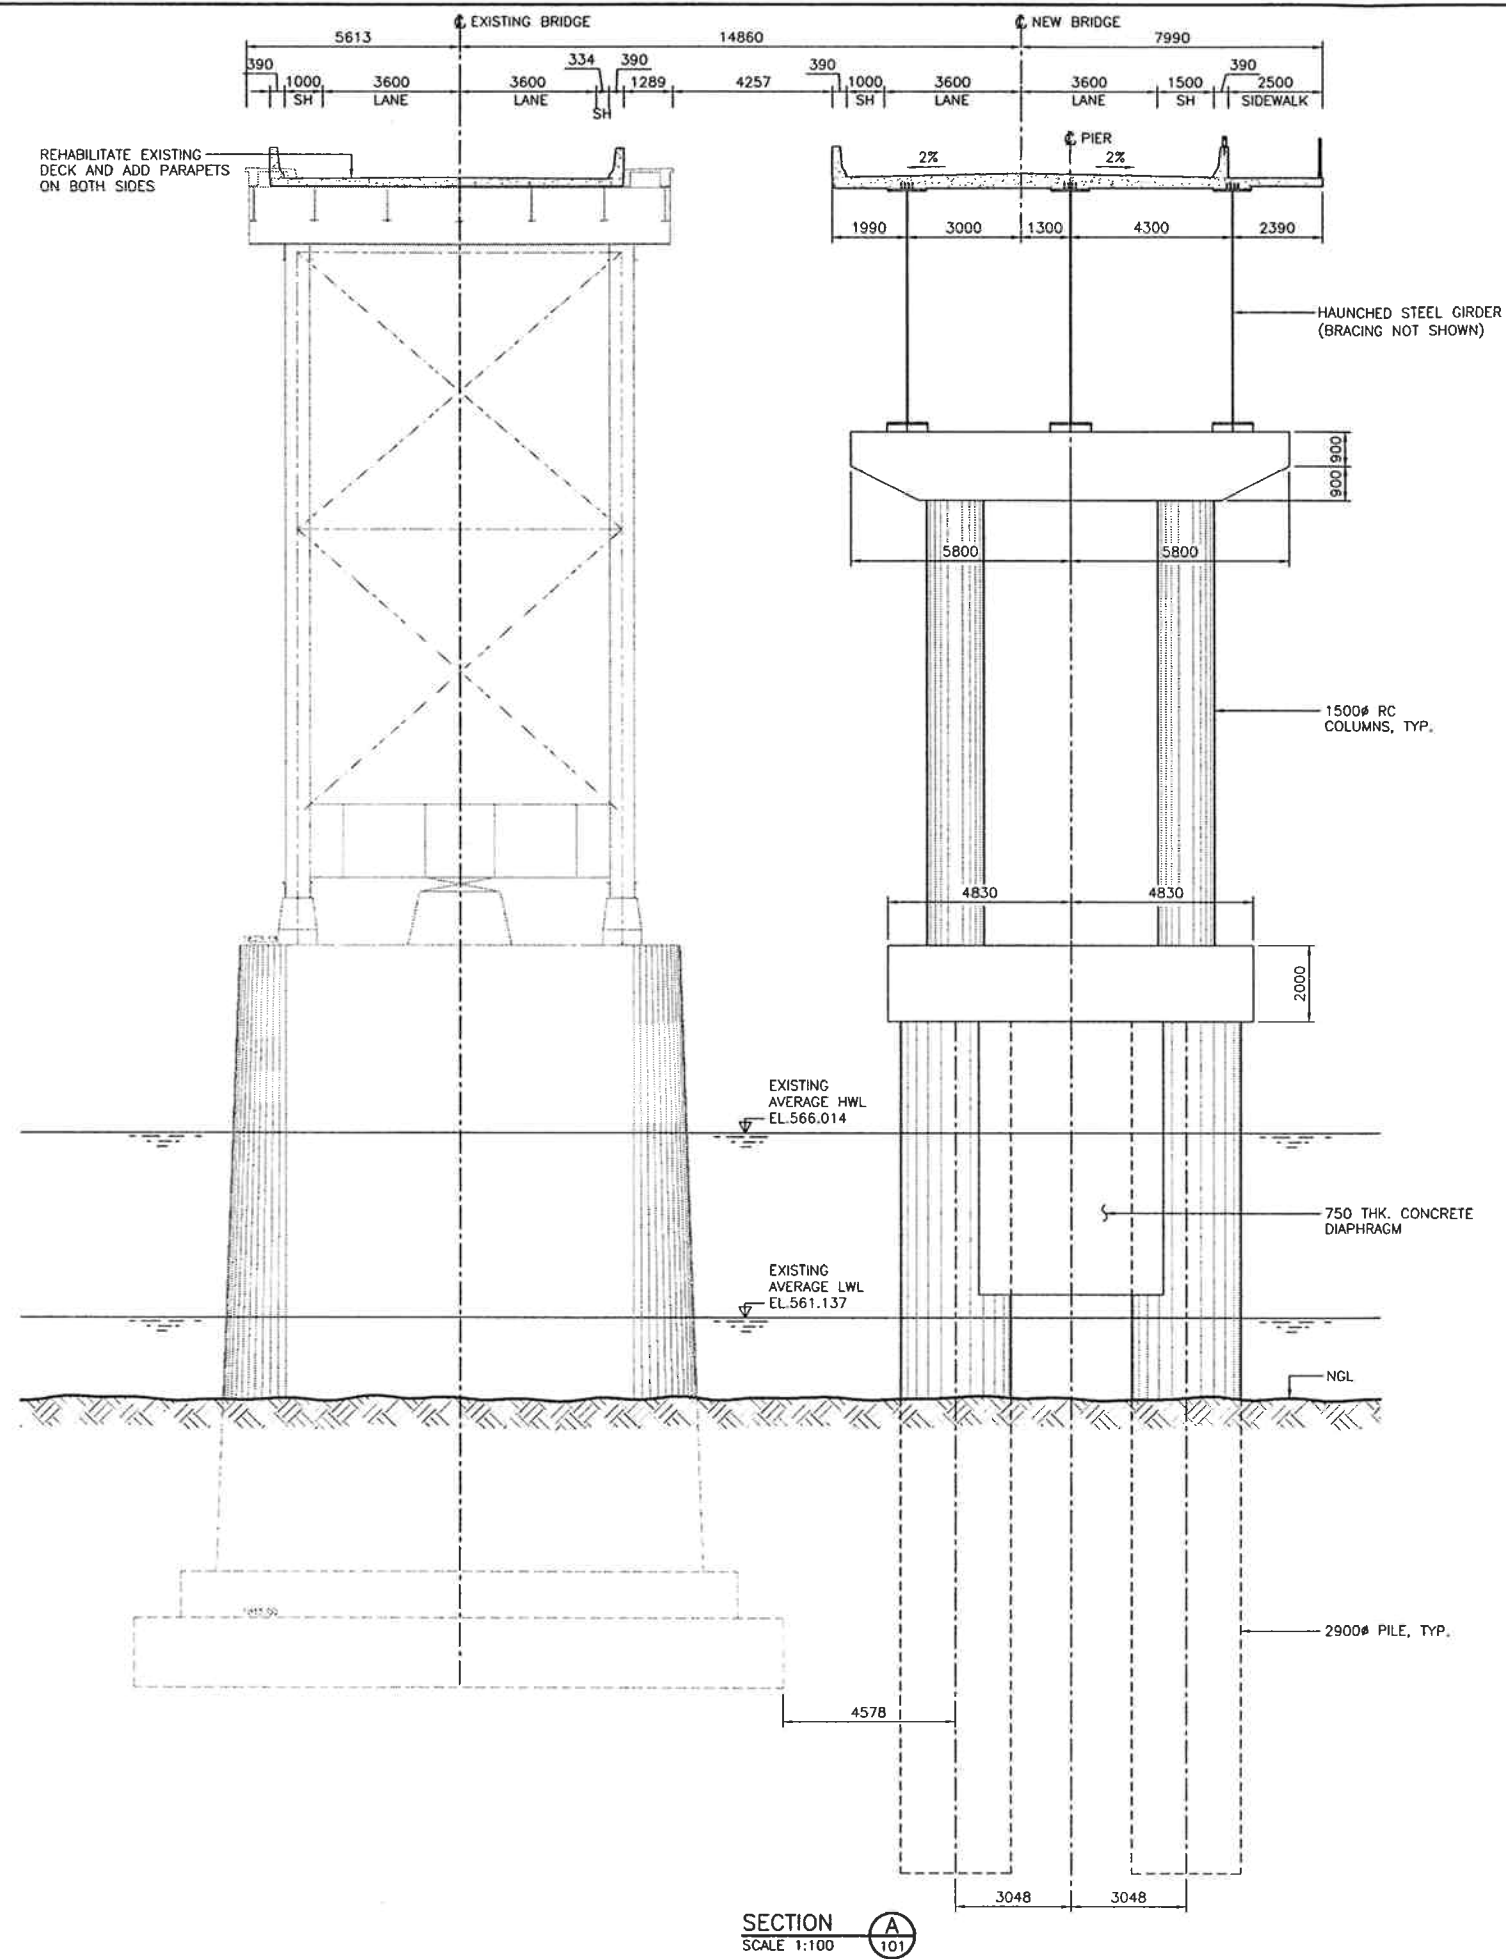

TYPICAL CROSS SECTION (NEW PIER #1 TO PIER #4)
SCALE 1:100

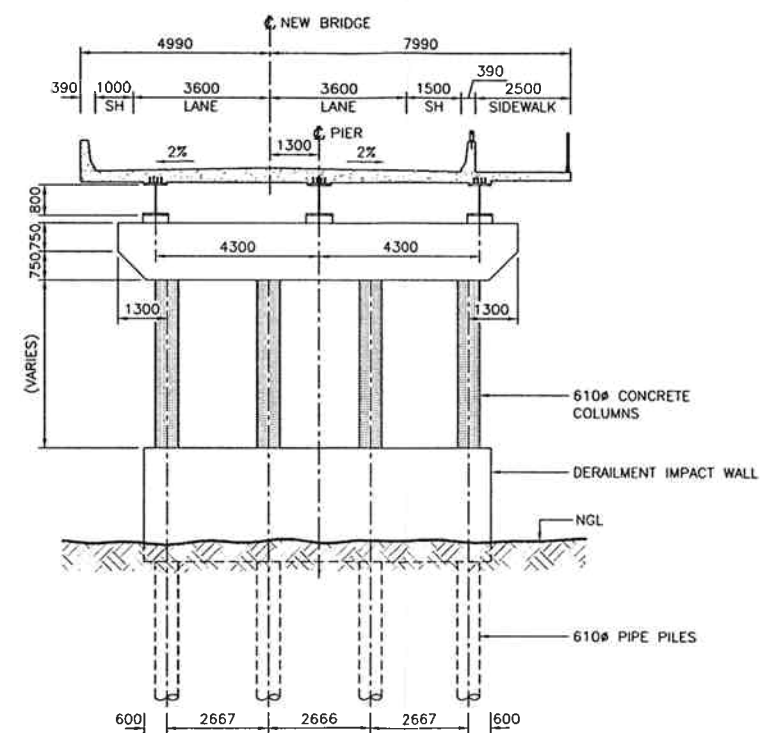

SECTION B
SCALE 1:100
TYPICAL CROSS SECTION (NEW BENT #1 AND BENT #2)

ASSOCIATED ENGINEERING AE		MINISTRY OF TRANSPORTATION BRITISH COLUMBIA																
0 1:100 5		DESIGNED L.M. DATE 04/11/16 CHECKED D.H. DATE 04/11/16 DRAWN J.D. DATE 04/11/16 REVIEWED DATE																
FUNCTIONAL DESIGN HIGHWAY No. 97 SIMON FRASER BRIDGE No. 1513 SEGMENT 1150 - Km 110.5 to Km 113.0 FOUR LANING OPTION 1 - TWINNING		SENIOR DESIGNER _____ DATE _____																
REVISIONS		FILE No. 24450	PROJECT No. 042591															
<table border="1"> <thead> <tr> <th>Rev</th> <th>Date</th> <th>Description</th> <th>Signature</th> </tr> </thead> <tbody> <tr><td> </td><td> </td><td> </td><td> </td></tr> <tr><td> </td><td> </td><td> </td><td> </td></tr> <tr><td> </td><td> </td><td> </td><td> </td></tr> </tbody> </table>		Rev	Date	Description	Signature													REG. 3 DRAWING No. NR-037-802
Rev	Date	Description	Signature															