



# MoT MULTI-LANE ROUNDABOUT PAVEMENT MARKING

DECEMBER 2005

**Entry Continuity Line** - is placed at a **0.5 m Line -- 1 m Gap -- 0.5 m Line** spacing and is 10 metres in overall length. Option → Entry Continuity Line to match dimensions and length of Exit Continuity Line. Line Width 100 mm - 150 mm for Roundabouts ICD < 50 metres. Line width 150 mm - 200 mm for Roundabouts ICD => 50 metres. Or as specified by the RTE, or STE.

**Exit Continuity Line** - is placed at a **1m Line -- 1m Gap -- 1m Line** spacing. Line width 100 mm - 150 mm for Roundabouts ICD < 50 metres. Line width 150 mm - 200 mm for Roundabouts ICD => 50 metres. Or as specified by the RTE, or STE.

The "YIELD LINE" Used At The Entry Point Consists Of A Broken 400 mm Wide Line Of 600 mm Stripes And 600 mm Gaps. Use Preformed Thermoplastic

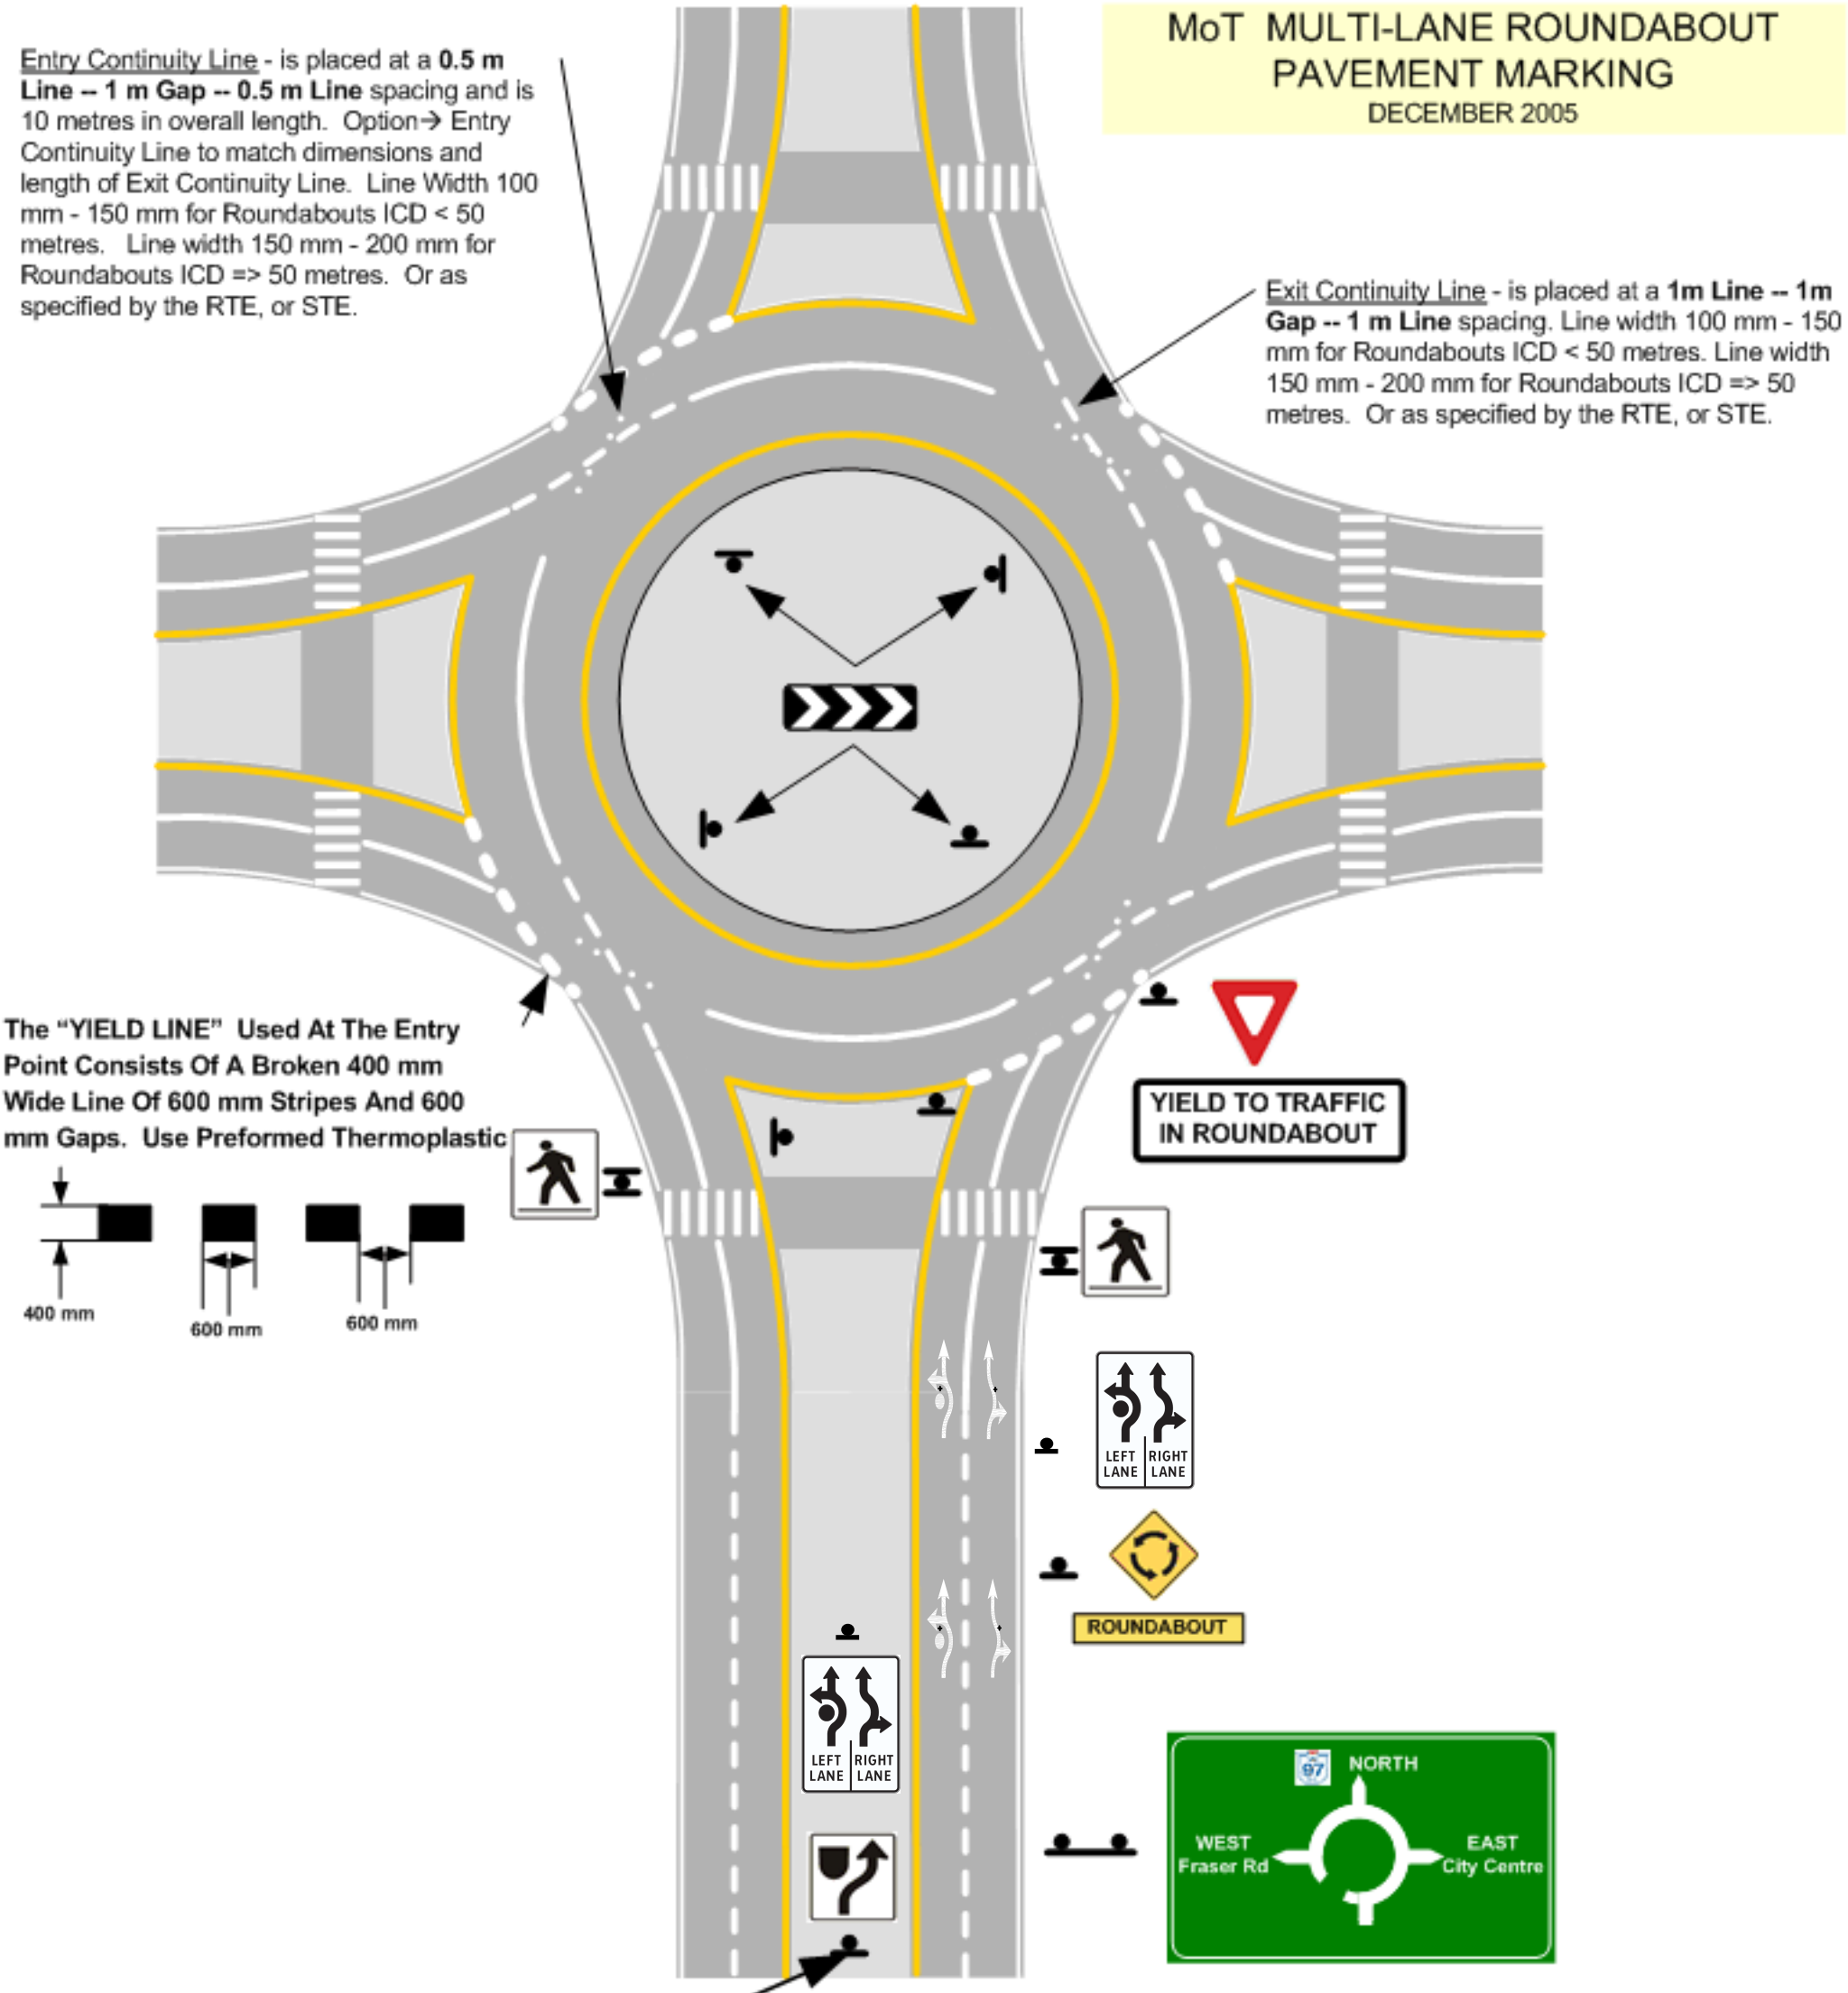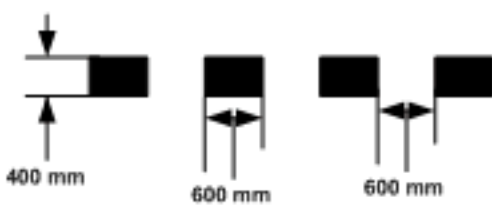

## R-14R 60cm X 75cm

Signs Should be Used At The Approach End Of The Median. Height Of Bottom Of Sign To Be 200 cm To Ensure Visibility. Due to shadowing effect, W-54 may be omitted for pedestrian safety.