

**TM Site:**

**Description:**

P-16-14NS

ROUTE 99, JUST NORTH OF ROUTE 10, DELTA

**Station:** 50490P

**Name:** MATTHEWS

**Survey:** 5049

▲ - Short Count Post

■ - Loops

■ - Cabinet

■ - Junction Box

□ - TRADAS Traffic Measurement Site

① - Channels

A - Detectors

**PHOTOLOG**

YEAR: -


HIGHWAY: -

IMAGE NUMBER: -

SHOWS LOOPS: -

YES

NO

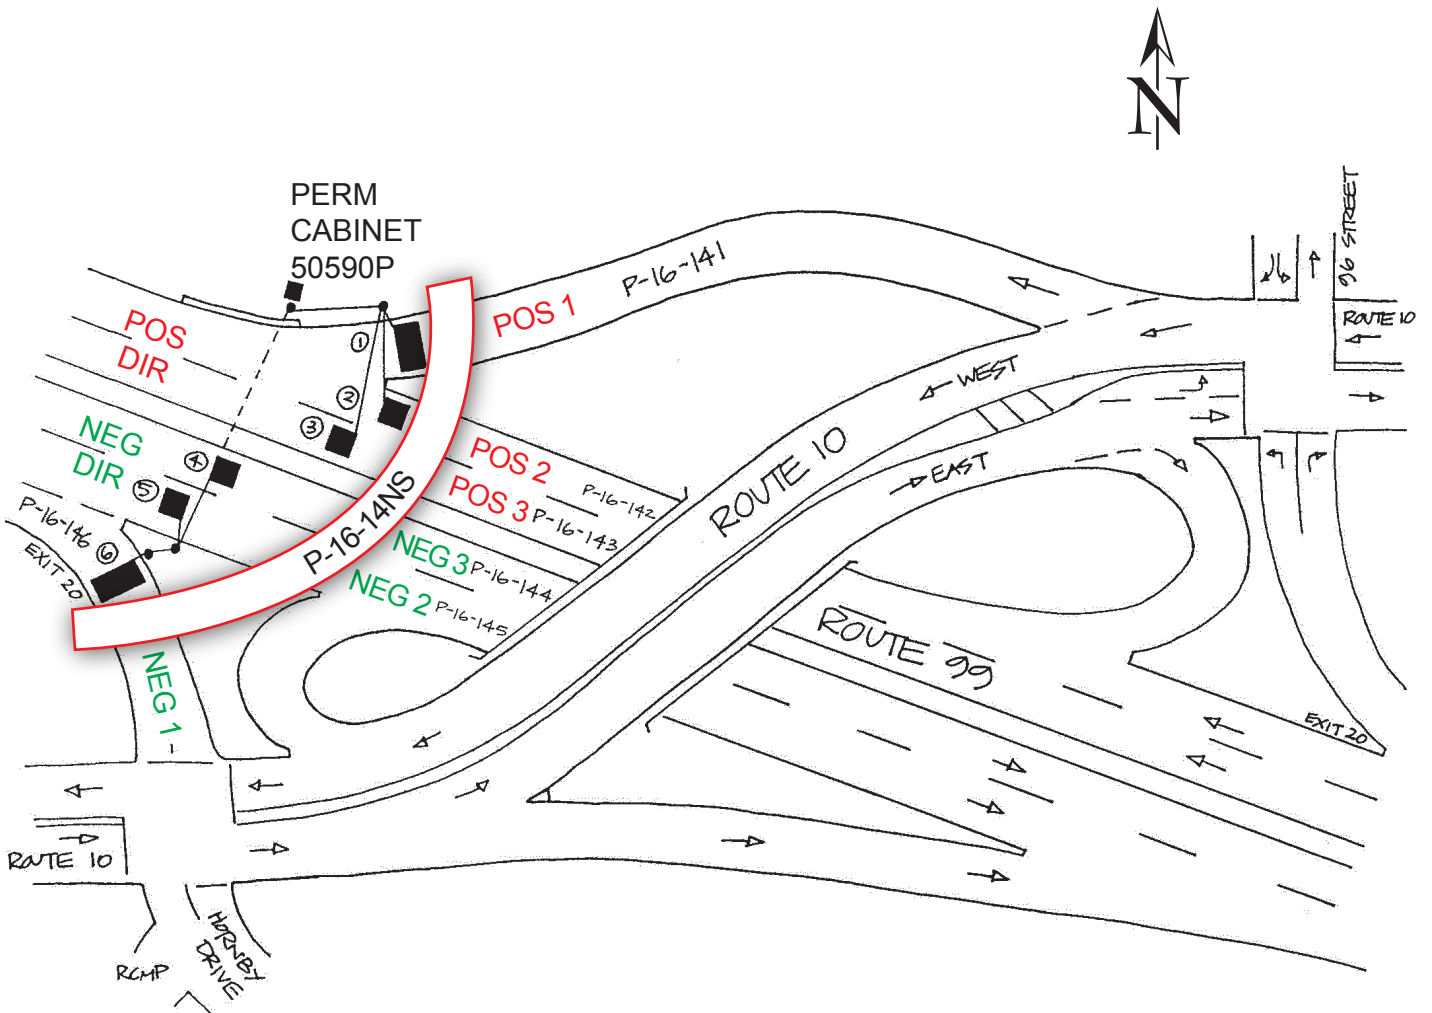

NOT TO SCALE

Highway Planning Branch  
TRANHighway Planning@gov.bc.ca

Revised Date: January / 2005  
Version 1-A