

TM Site:

Description:

P-67-8NS
 P-67-10NS
 P-67-12

ROUTE 99, JUST SOUTH OF WESTMINSTER HWY, RICHMOND (COMPOSITE)
 ROUTE 99, 0.8 km SOUTH OF WESTMINSTER HWY, RICHMOND (COMPOSITE)
 WESTMINSTER HWY E. AND W/B TO ROUTE 99 S/B, RICHMOND (COMPOSITE)

Station: 50691P

Name: WESTMINSTER SOUTH

Survey: 5069

▲ - Short Count Post

■ - Loops

■ - Cabinet

■ - Junction Box

□ - TRADAS Traffic Measurement Site

① - Channels

A - Detectors

PHOTOLOG

YEAR: -


HIGHWAY: -

IMAGE NUMBER: -

SHOWS LOOPS: -

YES

NO

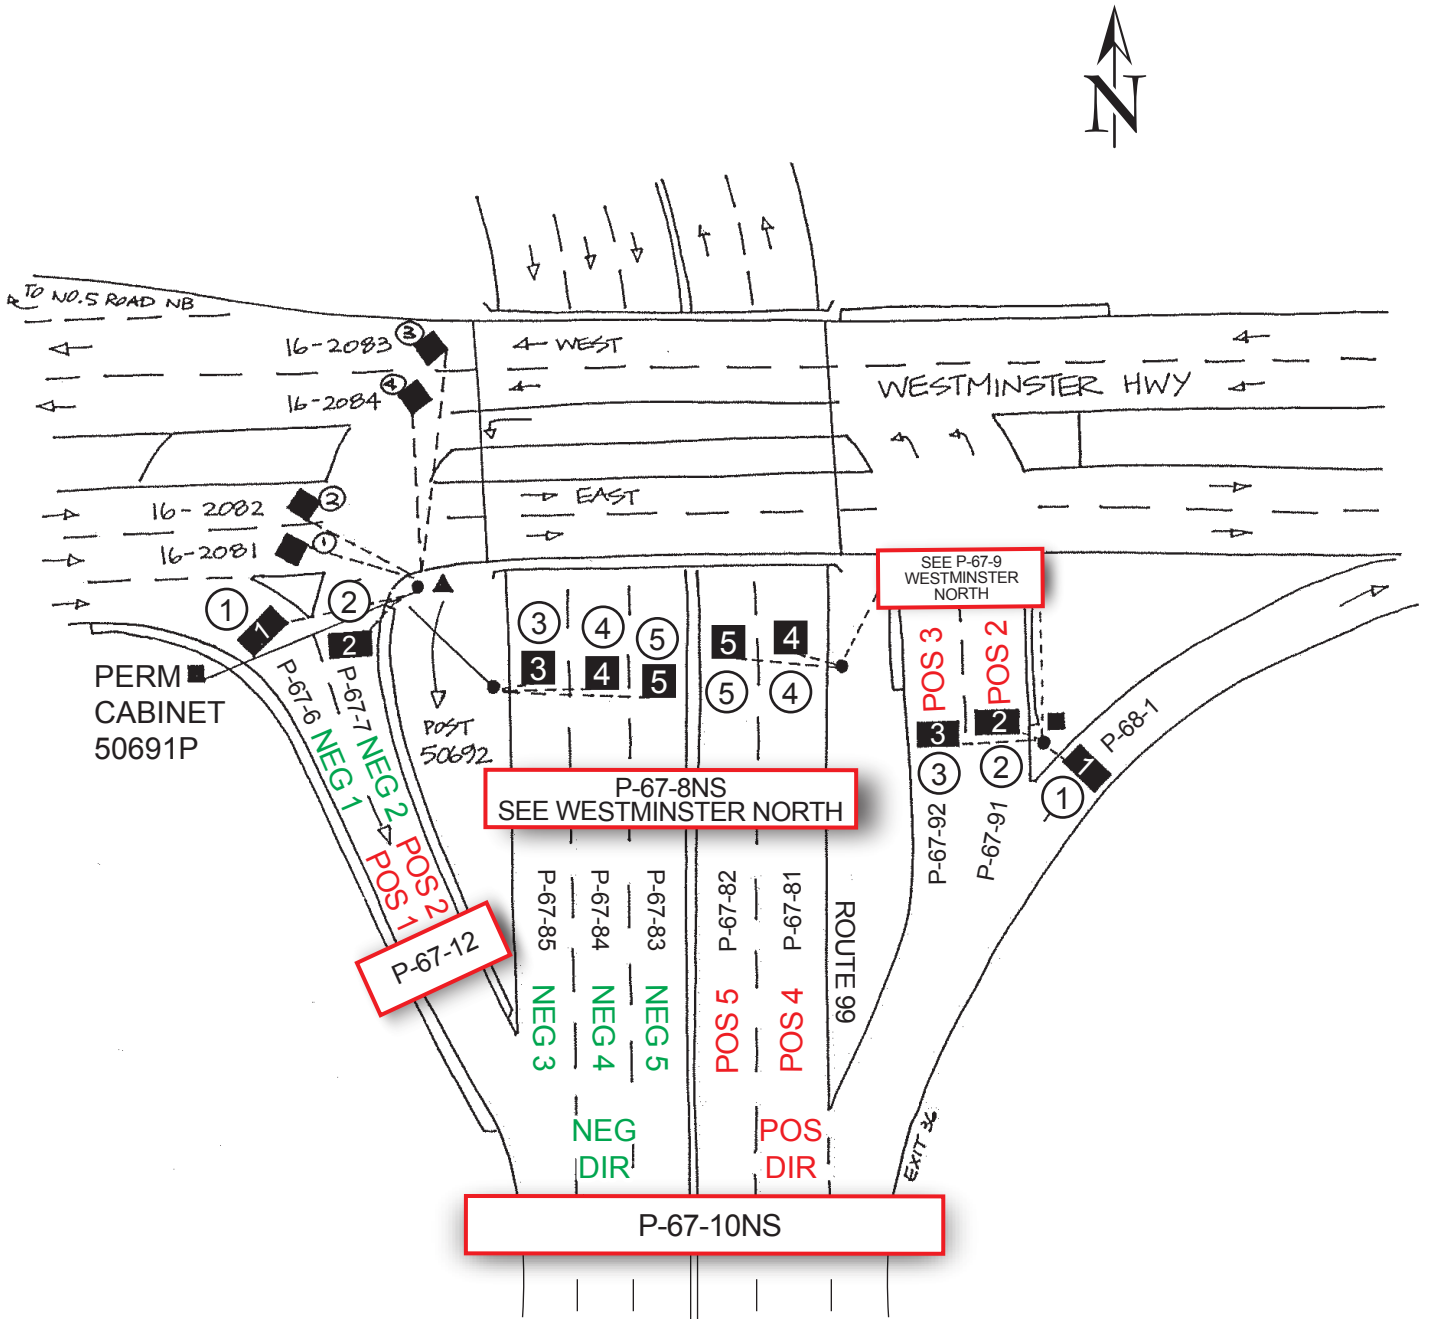

NOT TO SCALE

Highway Planning Branch
 TRANHighway Planning@gov.bc.ca

Revised Date: March / 2005
 Version 4-A