


(P) = WIND PRESSURE  
IN PASCALS

WHERE (H) EXCEEDS 9.0m  
CONTACT THE MINISTRY  
BRIDGE BRANCH

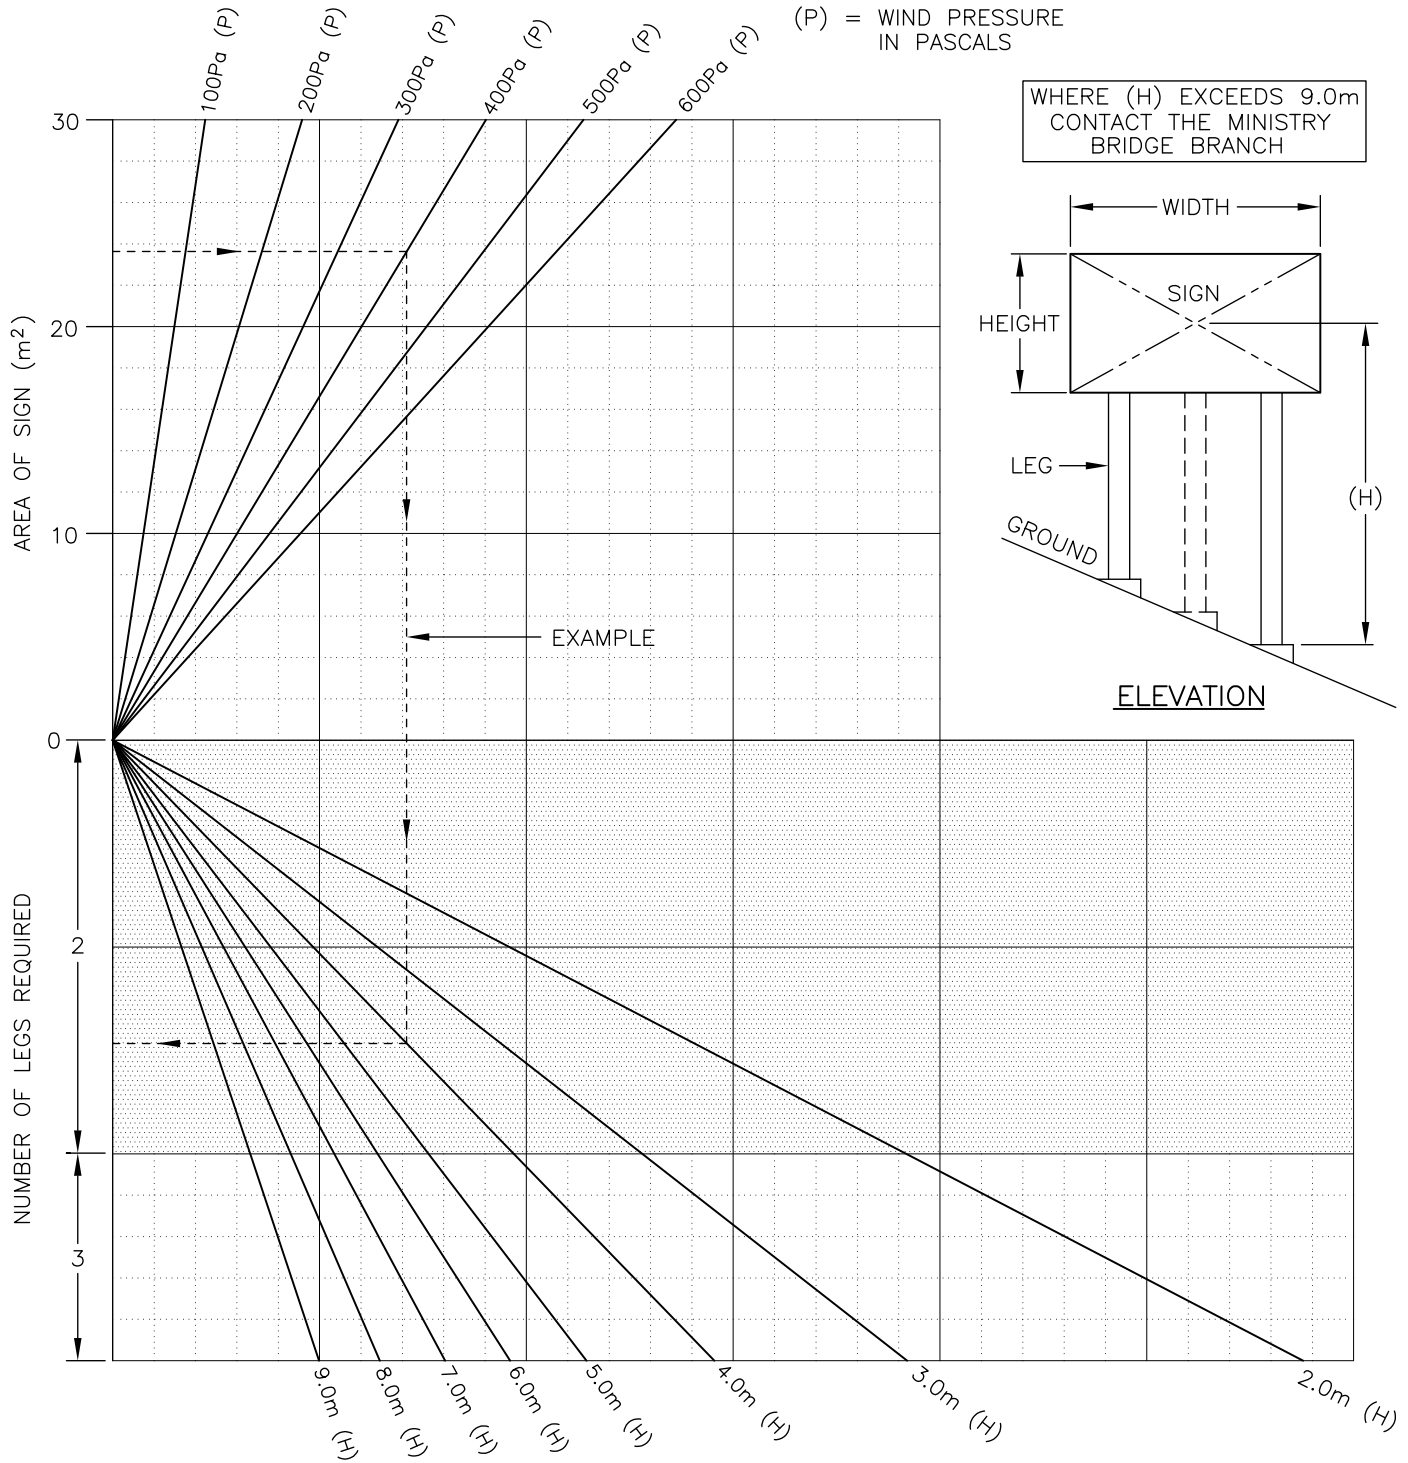

ELEVATION

MINIMUM SPACING FOR 2 LEGS = 2.4m  
MINIMUM SPACING FOR 3 OR MORE LEGS = 1.5m

(H) = HEIGHT FROM THE TOP OF CONCRETE  
BASE TO THE CENTER OF THE SIGN  
FOR THE LONGEST LEG.

SEE DRAWINGS 500.3-5.1 & 500.3-5.2 FOR  
PROVINCIAL WIND PRESSURE TABLES.



Province of  
British Columbia

Ministry of  
Transportation  
and Highways

NOT TO SCALE

No.	Revision	Date
F		
E		
D		
C		
B		
A	PREVIOUSLY IN CONSTRUCTION STANDARDS	SEPT96

BREAKAWAY SIGN LOADING TABLE

Date Approved  
**30/09/93 E.L. (Signature on File)**  
Chief Highway Engineer

DRAWING No.  
**500.3-1.1**