

TRAFFIC SIGNALS

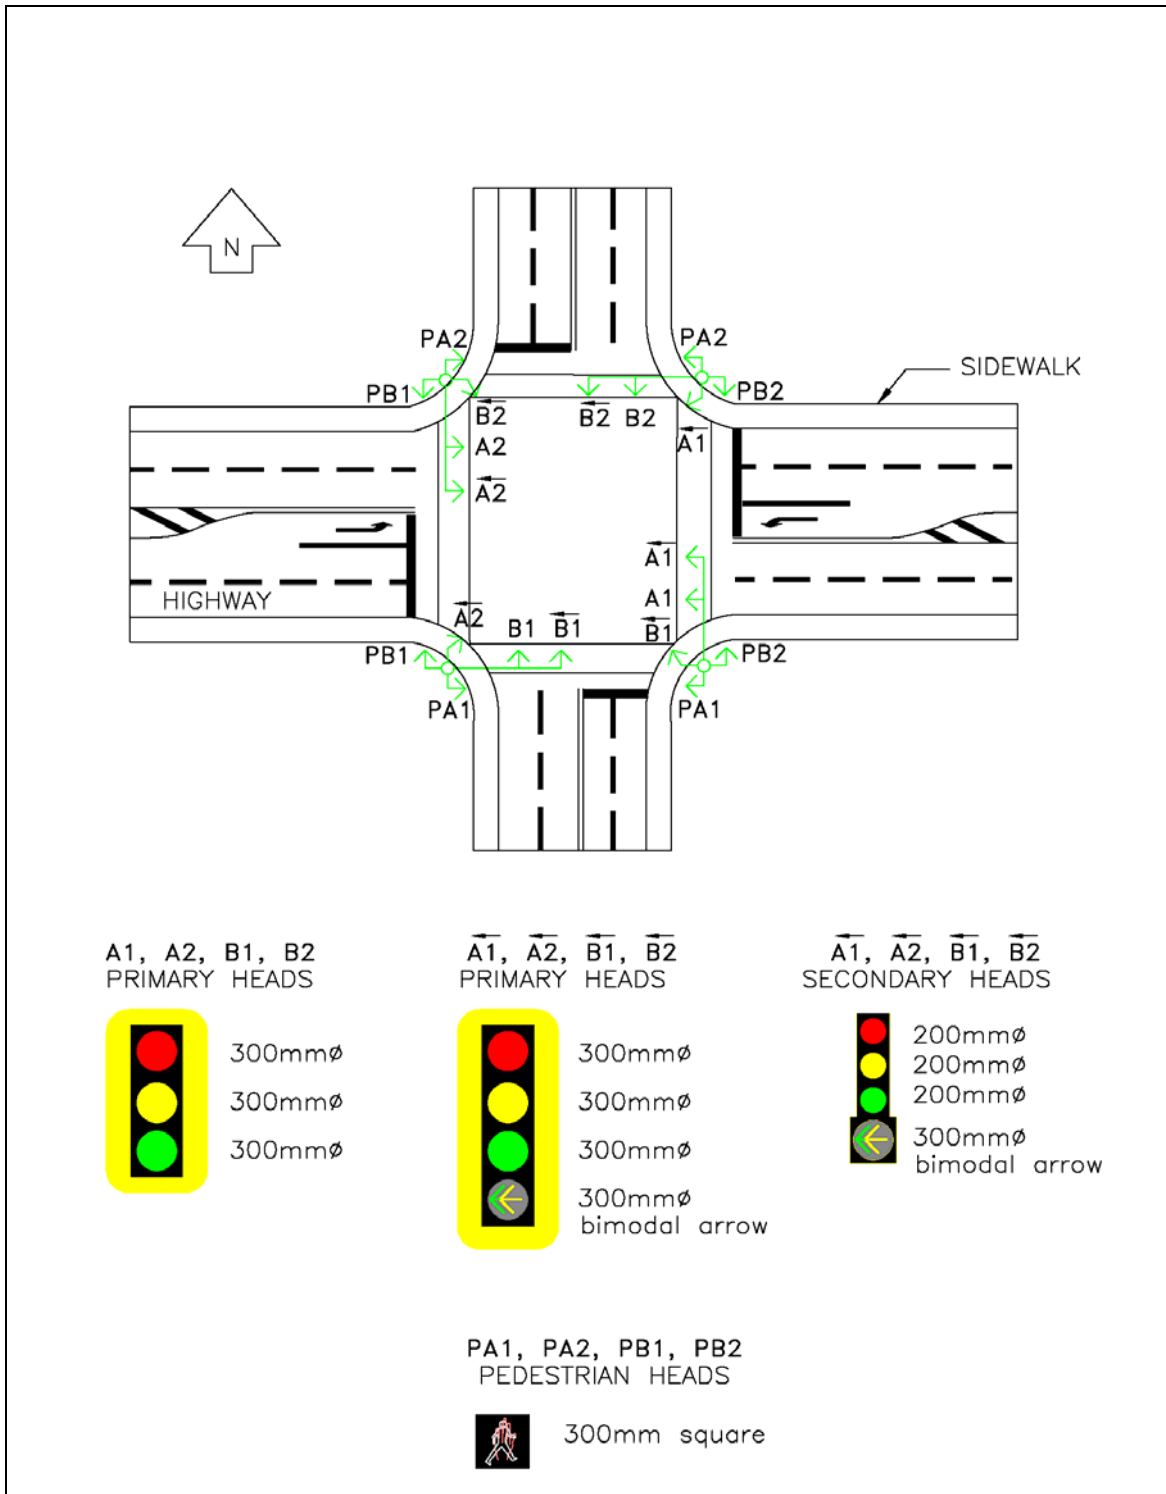


Figure 35. Full intersection with NEMA Dual Ring operation and protected/permissive left turn signals