

TRAFFIC SIGNALS

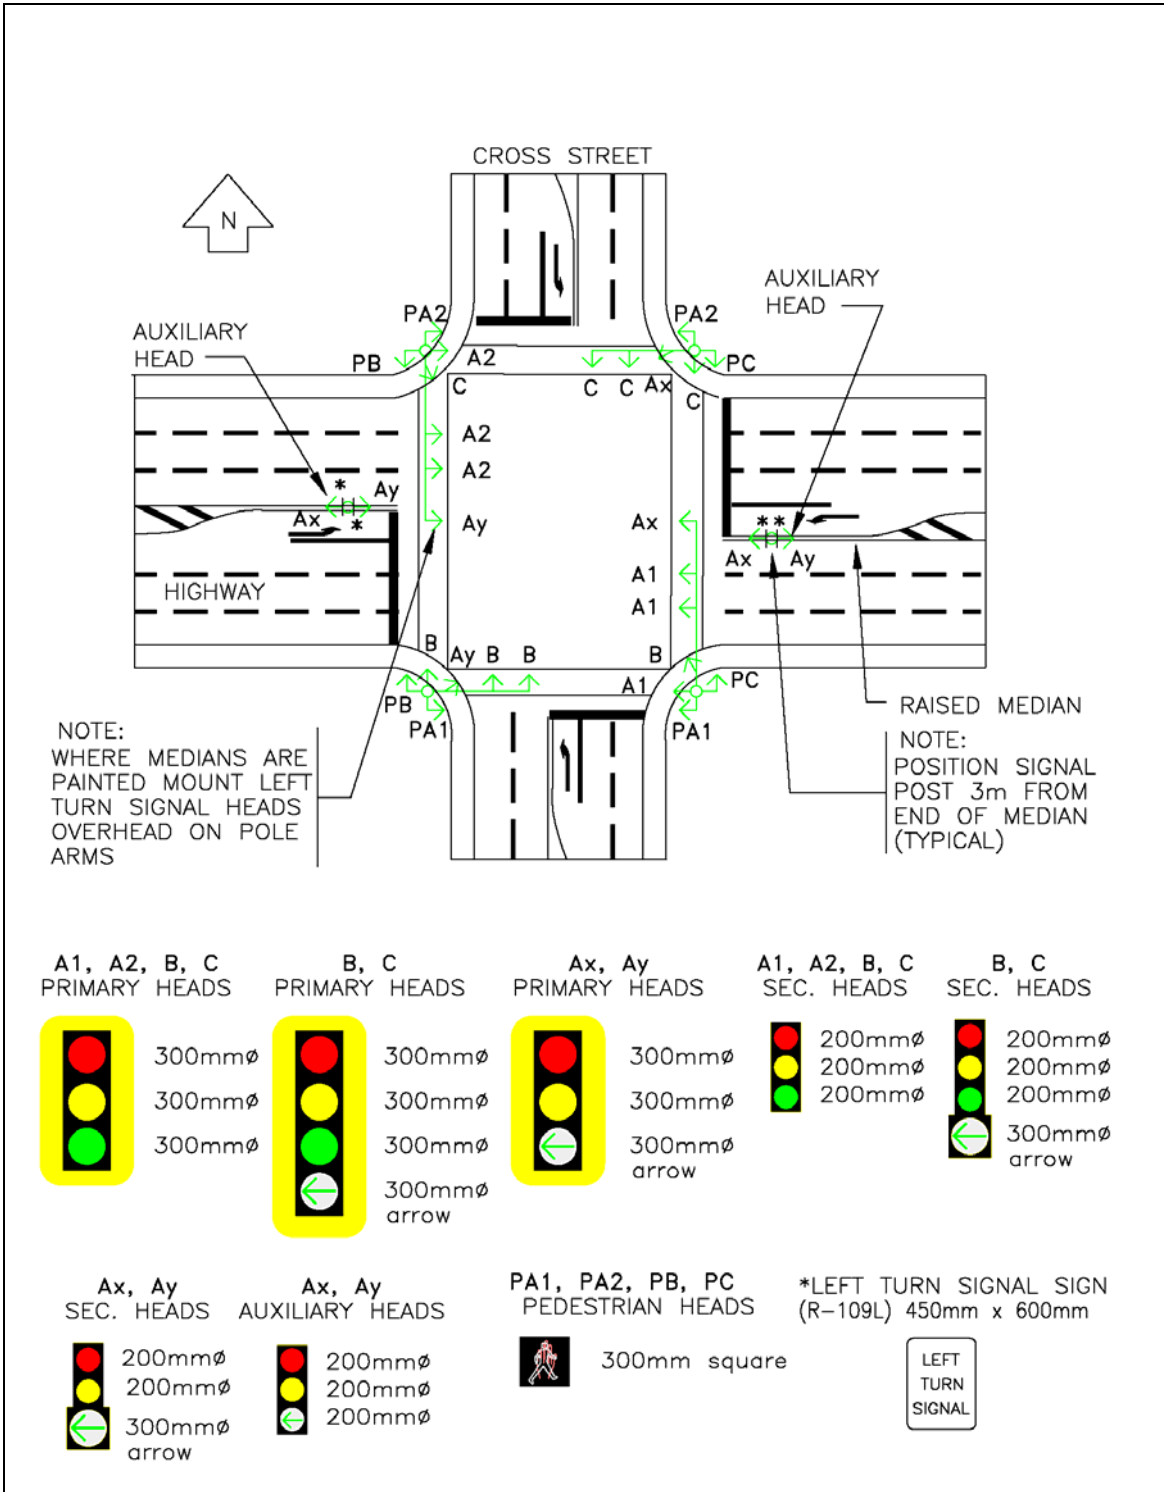


Figure 36. Full intersection with NEMA Dual Ring operation and protected left turn signals (single lane) on highway and split phasing on the cross street