
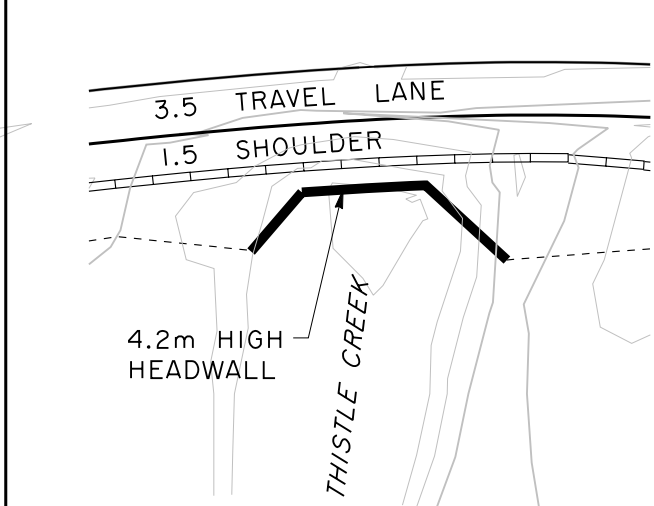


TYPICAL SECTION

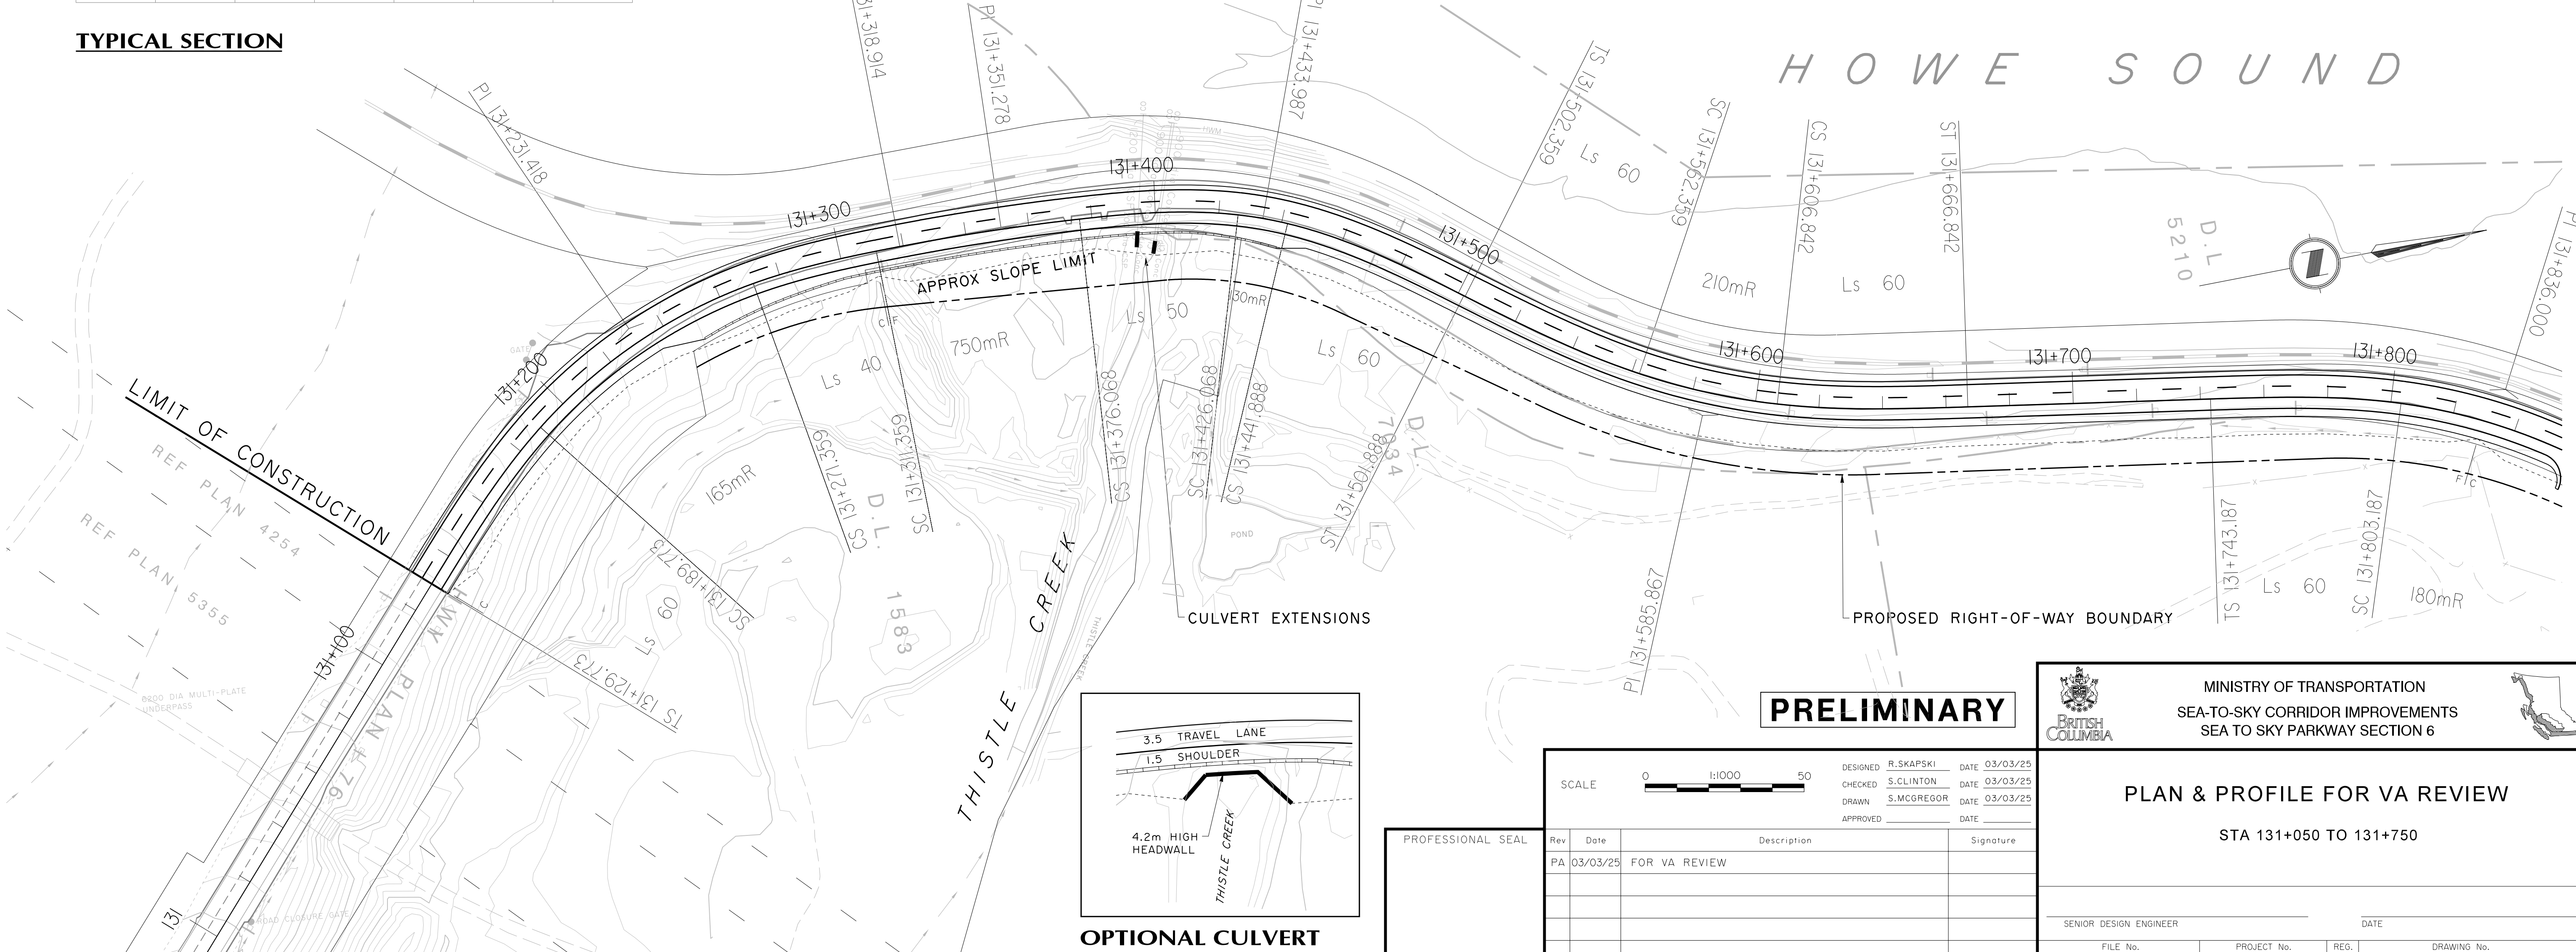

OPTIONAL CULVERT HEADWALL PLAN

PRELIMINARY

DESIGNED	R. SKAPSKI	DATE	03/03/25
CHECKED	S. CLINTON	DATE	03/03/25
DRAWN	S. MCGREGOR	DATE	03/03/25
APPROVED		DATE	

Rev	Date	Description	Signature
PA	03/03/25	FOR VA REVIEW	

REVISIONS

MINISTRY OF TRANSPORTATION
SEA-TO-SKY CORRIDOR IMPROVEMENTS
SEA TO SKY PARKWAY SECTION 6

PLAN & PROFILE FOR VA REVIEW

STA 131+050 TO 131+750

SENIOR DESIGN ENGINEER		DATE	
FILE No.	PROJECT No.	REG.	DRAWING No.
016315-EN01-K	09901-2001	I	4IDD-PD06-9202