

TM Site:

Description:

21-005W

PACIFIC WAY I/C, ROUTE 1/5/97, W/B THRU TRAFFIC, JUST EAST OF THE PACIFIC WAY U/P, KAMLOOPS

Station: 50624S

Survey: 5062

- ▲ - Short Count Post
- - Loops
- - Junction Box
- - TRADAS Traffic Measurement Site
- ① - Channels
- A - Detectors


PHOTOLOG

YEAR: 1999
 HIGHWAY: H1RP1
 IMAGE NUMBER: 48289
 SHOWS LOOPS:
 YES NO

GPS: N 50° 39' 12.6"

W 120° 22' 47.7"

± 200 metres

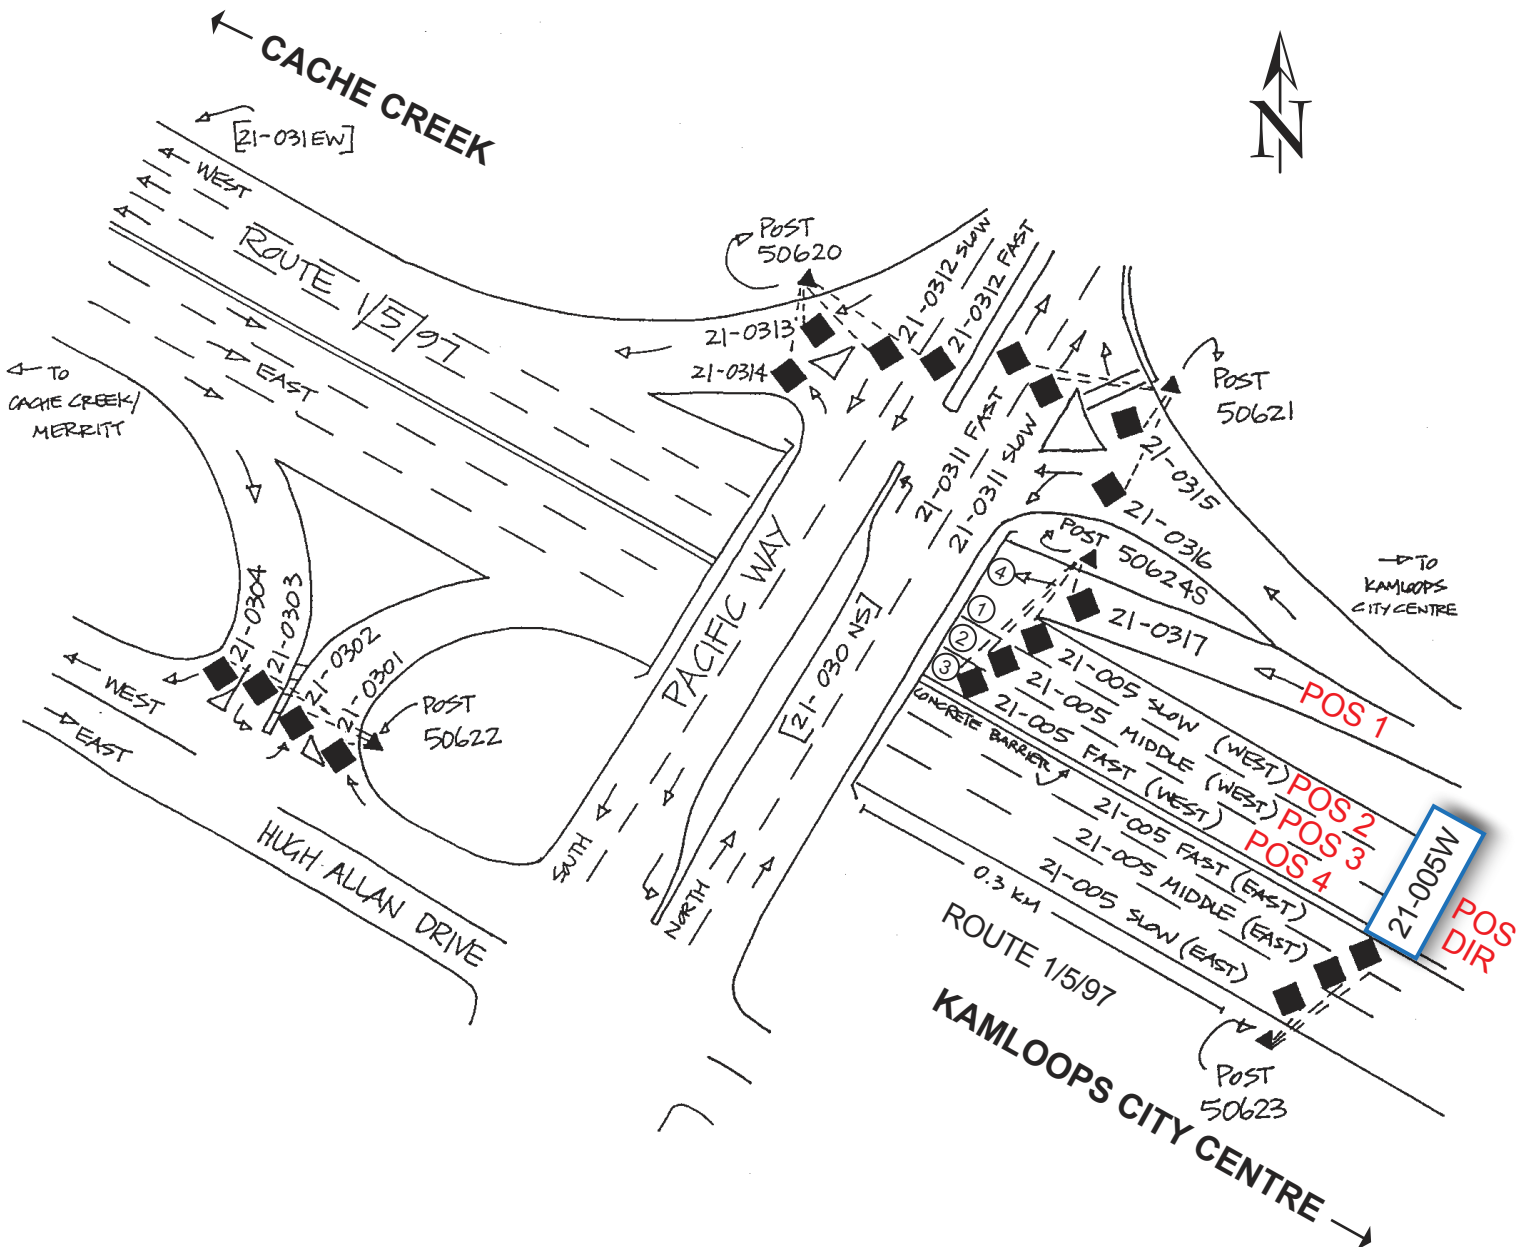

NOT TO SCALE