

TM Site:

Description:

P-68-8NS

ROUTE 99, THRU TRAFFIC JUST NORTH OF STEVESTON HWY., RICHMOND (COMPOSITE)
STEVESTON HWY. I/C

Station: 50741P

Name: STEVESTON SOUTH

Survey: 5074

▲ - Short Count Post

■ - Loops

■ - Cabinet

■ - Junction Box

□ - TRADAS Traffic Measurement Site

① - Channels

A - Detectors

PHOTOLOG

YEAR: -


HIGHWAY: -

IMAGE NUMBER: -

SHOWS LOOPS: -

YES

NO

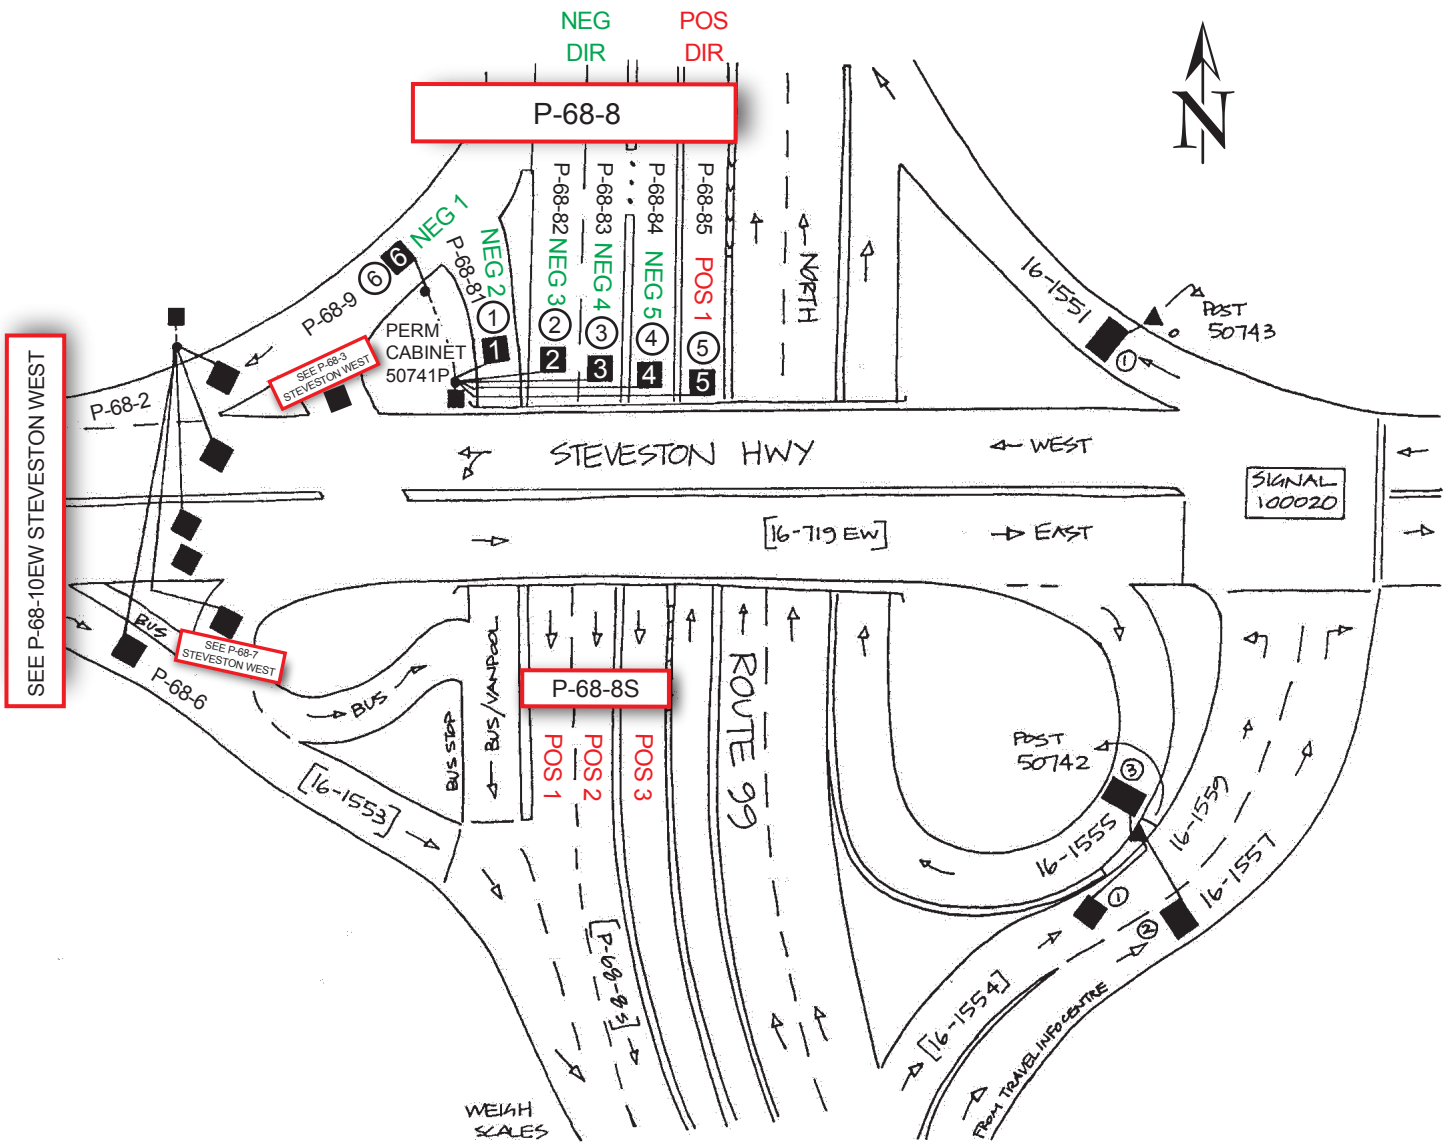

NOT TO SCALE

Highway Planning Branch
TRANHighway Planning@gov.bc.ca

Revised Date: April / 2005
Version 4-A