

**TM Site:**

**Description:**


P-21-2EW  
P-21-4EW

ROUTE 1/97, JUST WEST OF AFTON I/C, WEST OF KAMLOOPS  
ROUTE 1/97, JUST EAST OF AFTON I/C, WEST OF KAMLOOPS

**Station:** 50150P  
**Name:** AFTON  
**Survey:** 5015

- ▲ - Short Count Post
- - Loops
- - Cabinet
- - Junction Box
- - TRADAS Traffic Measurement Site
- ① - Channels
- A - Detectors

**PHOTOLOG**  
YEAR: -  
HIGHWAY: -  
IMAGE NUMBER: -  
SHOWS LOOPS:  YES  NO

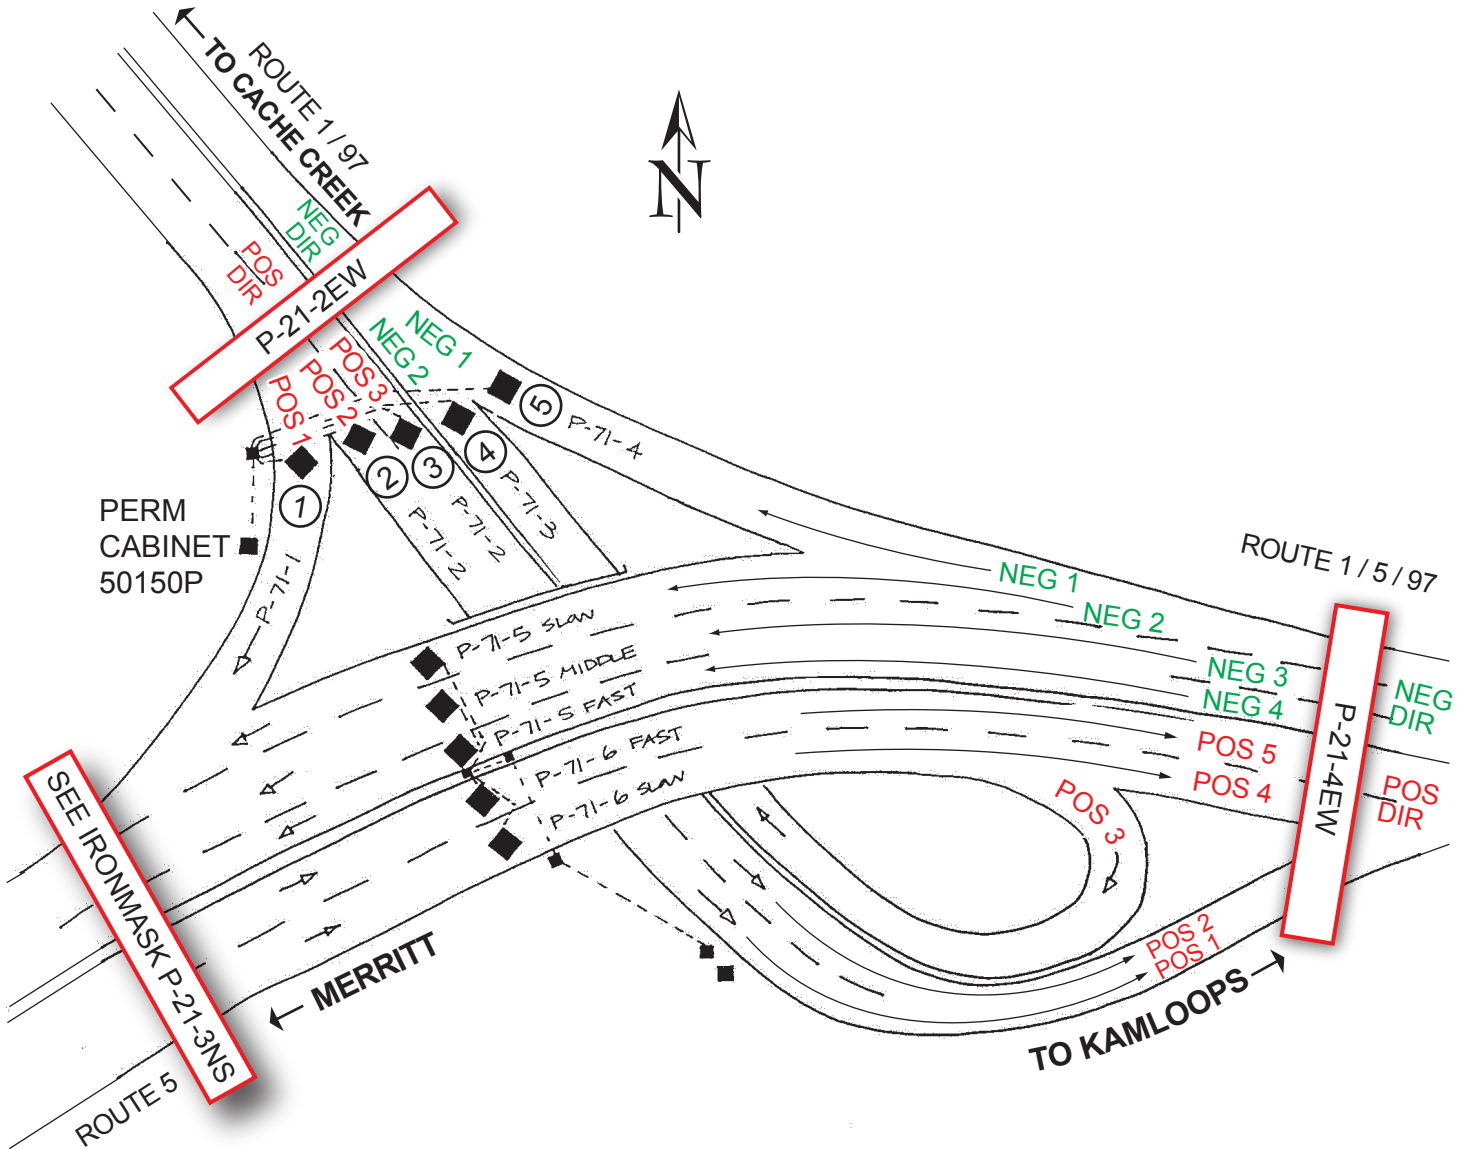

NOT TO SCALE